

# PREMIUM TRUCK SCISSOR DOCK LIFT - WL-100-6-810

\*\*\*ANY ADDITIONS, DELETIONS, OR OMISSIONS MUST BE CORRECTED ON THIS DRAWING AS THIS DRAWING WILL BE CONSIDERED ALL INCLUSIVE\*\*\*

ALL GRAPHICS PROVIDED ARE FOR REFERENCE ONLY. IF CERTAIN DIMENSIONS ARE CRITICAL PLEASE VERIFY THOSE DIMENSIONS WITH YOUR SALESPERSON

## STANDARD FEATURES

MODEL NUMBER: WL-100-6-810  
 UNIT TO BE MOUNTED: AT SURFACE  
 OR IN PIT (CIRCLE ONE)  
 CAPACITY (EVENLY DISTRIBUTED):  
 6,000 LBS  
 OVERALL PLATFORM SIZE:(96" X 120")  
 RAISED HEIGHT 70" ± 2"  
 LOWERED HEIGHT: 10"  
 REMOVABLE HANDRAILS AND 4"NON-  
 REMOVABLE TOE BOARDS 45" HT W/  
 21" MID-RAIL  
 USABLE WIDTH: 88 5/8"  
 TRUCK BRIDGE IS 72" W X 18" L AT  
 ROLLER END W/ CHAINS & HANDLES  
 FRAME SIZE IS: 62" W X 117" L  
 SHIPPING WT APPROX: 4200 LBS ±  
 6 1/2 HP EXTERNAL POWER UNIT  
 (SEE BOTTOM OF PAGE)

W/ 8' OF HYDRAULIC HOSE  
 -CONTROL IS HANDHELD, 2  
 BUTTON, NEMA 4 PENDANT WITH  
 4'-20' USABLE COIL CORD  
 REFER TO THE UNIT'S ELECTRICAL  
 DIAGRAM FOR  
 ELECTRICAL SERVICE  
 REQUIREMENTS  
 -INSTALL TO MEET ALL APPLICABLE  
 STATE & LOCAL


CODES FOR YOUR AREA!  
 5" BEVELED TOE GUARD  
 ARCHITECTURAL REVIEW FOR  
 CORRECTNESS OF PIT AND FOR  
 COMPLIANCE TO LOCAL AND STATE  
 CODES IS RECOMMENDED.

UNIT IS DURABLE LIQUID PAINT  
 BROWN FINISH  
 HANDRAILS ARE TOUGH BAKED IN  
 POWDER COATED YELLOW FINISH


DIMENSION TOLERANCE ± 1/4"

## SPECIAL FEATURES

NONE

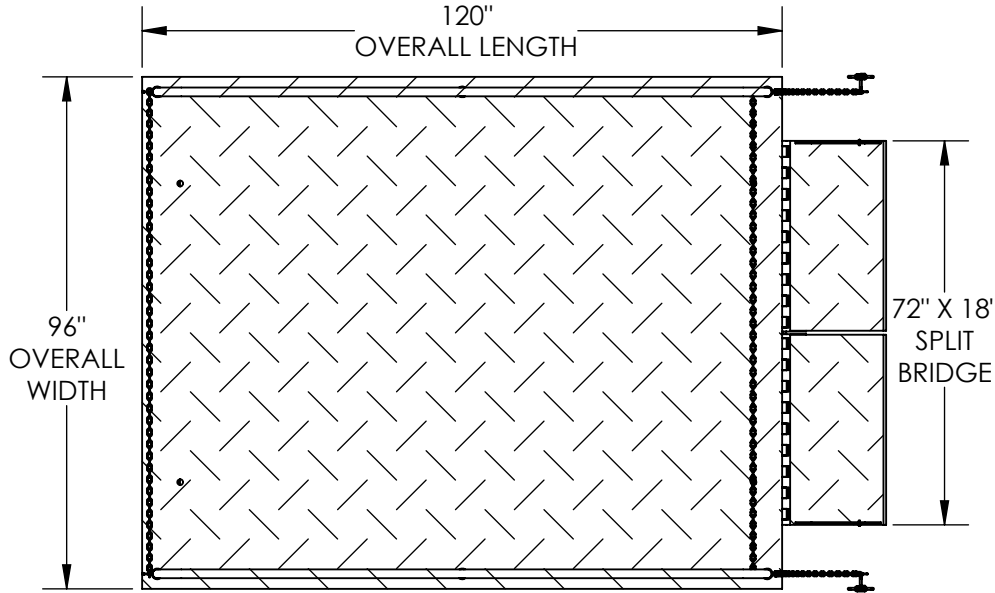

\*\* STANDARD UNIT NOT INTENDED FOR SIDE CROSS LOAD \*\*

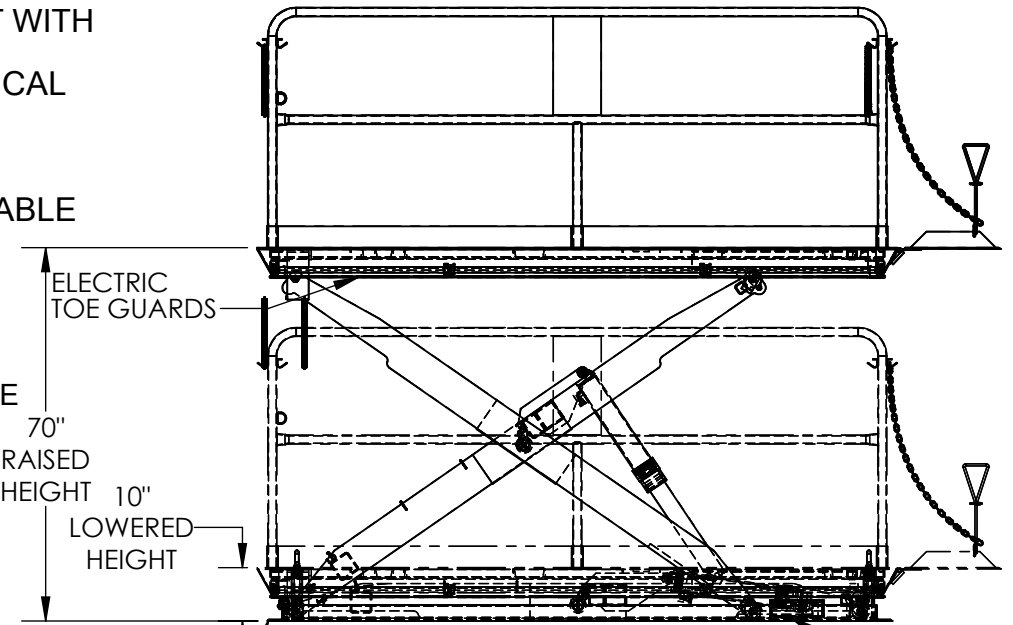

HOSE & CORD EXIT  
 FRAME THIS END

HYDRAULIC UNIT  
 OVERALL DIMENSIONS  
 14"W x 33"L x 31"H  
 (COMES W/ 8FT HOSE)

A  
P  
P  
R  
O  
V  
A  
L

I, THE UNDERSIGNED, AGREE THAT THE PRODUCT AS REPRESENTED SATISFIES DESIGN AND DIMENSION REQUIREMENTS. I ALSO ACKNOWLEDGE MY DUTY TO CONFIRM PRODUCT AND INSTALLATION COMPLIANCE WITH ALL APPLICABLE FEDERAL, STATE AND LOCAL REGULATIONS AND STANDARDS.  
**UNITS REQUIRING APPROVAL DRAWINGS OR MODIFIED ARE NON-RETURNABLE**  
 As drawn       As marked

Signed: \_\_\_\_\_ Date: \_\_\_\_\_

Printed Name: \_\_\_\_\_

LEAD TIME WILL START UPON RECEIPT OF SIGNED APPROVAL DRAWING

POWER	AC	<del>DC (12V)</del>	<del>AIR/OIL</del>
MOTOR VOLTAGE	115	208	230 460
DEDICATED CIRCUIT REQUIRED 60Hz			
MOTOR PHASE	<del>SINGLE</del>	THREE	
CONTROL	HAND	<del>FOOT</del>	

DISTRIBUTOR'S NAME:		P.O.#
VESTIL MANUFACTURING		X
W.O.#	DATE: 11/19/2018	X
SALES:	SCALE: 1:36	X
FILE NAME:	QUOTE #	05-007-312
05-007-312	X	

